
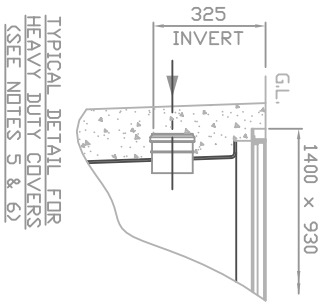



LOCKABLE MANHOLE COVERS AND FRAME (KEYS SUPPLIED) (SEE NOTE 5)

NOTES:


1. UNIT SHOULD BE CLEANED AND DESLUDGED AS NECESSARY. FAT LAYER MUST NOT BE MORE THAN 100mm (4") THICK.
2. UNIT MUST BE INSTALLED ON A LEVEL BASE SLAB.
3. FOR CONCRETE SPECIFICATION SEE GUIDELINES.
4. INSTALLATION NOTES ON THIS DRAWING ARE FOR GUIDANCE ONLY AND KINGSPAN ACCEPT NO RESPONSIBILITY FOR CIVIL DESIGN UNLESS DIRECTLY CONSULTED ON INDIVIDUAL PROJECTS.
5. MANHOLE COVERS AS SUPPLIED ARE PEDESTRIAN DUTY. FOR HEAVY DUTY OR DEEPER INVERT PLEASE CONTACT KINGSPAN.
6. HEAVY DUTY COVERS AND FRAMES MUST BEAR ON CONCRETE AND NOT G.R.P. FLANGE.
7. THIS DRAWING IS ALSO AVAILABLE ON OUR WEBSITE [www.kingspanenvv.com](http://www.kingspanenvv.com)

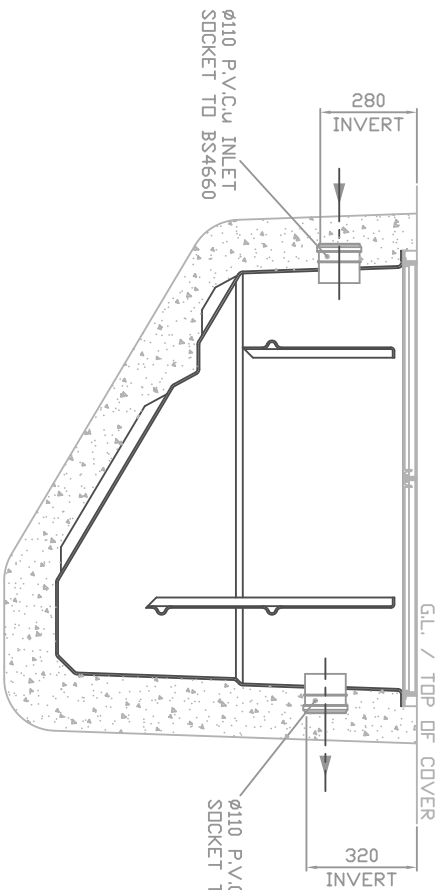

SECTION DN C.L.

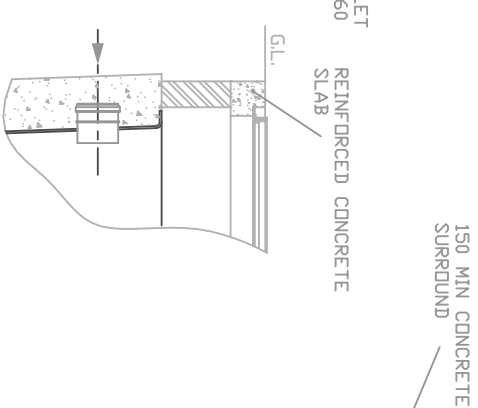


TYPICAL DETAIL FOR DEEPER INVERT (SEE NOTES 5 & 6)

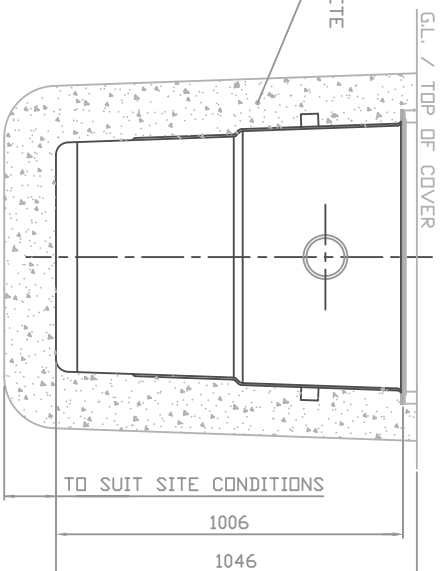

SECTION UP C.L.

ISSUE	DATE	DRAWN	MODIFICATION
1	12.02.09	JC	00687

This drawing is copyright and may not be reproduced or used without the written permission of Kingspan. KINGSPAN RESERVE THE RIGHT TO CHANGE SPECIFICATIONS WITHOUT NOTICE

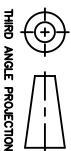

THIRD ANGLE PROJECTION

ALL DIMENSIONS ARE IN MILLIMETRES – DO NOT SCALE

TITLE

INSTALLATION  
DETAILS  
SIZE 2  
GREASE TRAP



Environmental

SCALE 1:15 SHEET SIZE A2

DRAWING No. DS0803P

ISSUE 1